


**Bd Malesherbes**

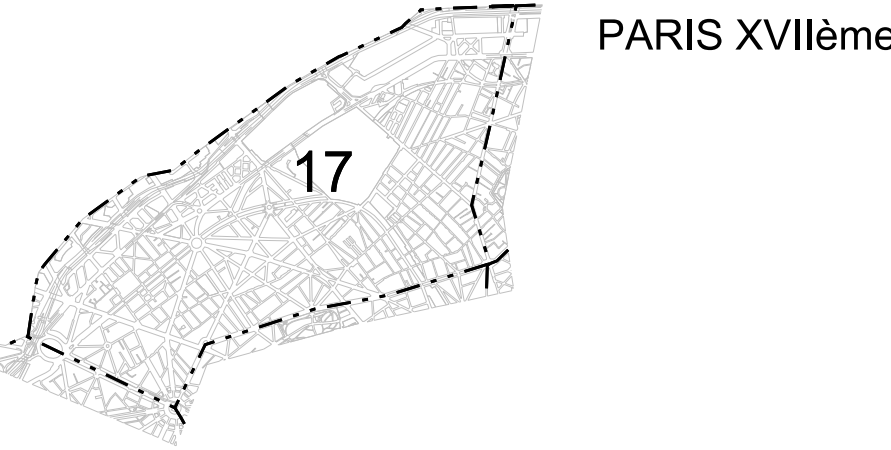

Réaménagement du marquage et des ilots entre place Wagram et bd Berthier

Système de coordonnées géographiques : Lambert I-54 - NVP  
AVP\_Aménagement\_2000\_CF\_Malesherbes\_Nicolas-Chuquet\_HLambert  
E:\Gis\projets\PROJET\_17\am\_2019\_86\_A\Desks\CF\_Malesherbes\_Nicolas-Chuquet\_HLambert\_IndB.dgn

**AVANT-PROJET**

Nature du plan : **AMENAGEMENT**

N° 17-2019-86

Créé le : 04/03/2020 Dessiné par : A. IDDIR Echelle : 1/200

A 18-01-2021 Modifications suite au refus RATP et remarque Missin vélo  
B 28-01-2021 Modifications suite à la réunion avec la RATP

Ind.	DATE	NATURE DES MODIFICATIONS	Auteur	Approb.

Imprimé le : 01/02/2021

Chef de la Section Territoriale de Voirie M. PERRONNO	Cheffe de la Subdivision du 17ème Projets E. MOAMMIN	Chef de la Subdivision Projets P. COLALONGO
--	---	--

LEGENDE PROJET/EXISTANT

ACTUEL	PROJET	SUPPRIMER	DESCRIPTION
(Solid line)	(Dashed line)	(Dotted line)	Bordure
(Solid line)	(Dashed line)	(Dotted line)	Voie divers
(Solid line)	(Dashed line)	(Dotted line)	Signalisation Horizontale
(Solid line)	(Dashed line)	(Dotted line)	Pateliet
(Solid line)	(Dashed line)	(Dotted line)	Boule blanche
(Solid line)	(Dashed line)	(Dotted line)	Boule blanche secable
(Solid line)	(Dashed line)	(Dotted line)	Pompier classique
(Solid line)	(Dashed line)	(Dotted line)	Barrière
(Solid line)	(Dashed line)	(Dotted line)	Candelabre
(Solid line)	(Dashed line)	(Dotted line)	Arbre
(Solid line)	(Dashed line)	(Dotted line)	LIMITE D'OPERATION

